


SUPPLEMENTAL DIAGRAM

Instructions to Applicant:

Draw a sketch of the area on which the licensed premises is or will be located. Show adjacent structures and nearest cross streets. *If this is an event for a daily license, catering authorization, event authorization or miscellaneous use, show the area where sales and consumption of alcoholic beverages will occur. Post a copy of this diagram with Daily License, Catering Authorization or Event Authorization where the event is held. Sales and consumption of alcoholic beverages must be confined to the area designated in the diagram and supervised to prevent violations of the Alcoholic Beverage Control Act.*

1. APPLICANT NAME (Last, first, middle) LIQUOR LICENSE NETWORK INC	2. LICENSE TYPE TYPE 47
3. PREMISES ADDRESS (Street number and name, city, zip code) 7801 FOLSOM BLVD. STE 214, SACRAMENTO, CA, 95826	4. NEAREST CROSS STREET HORNET DRIVE

DIAGRAM

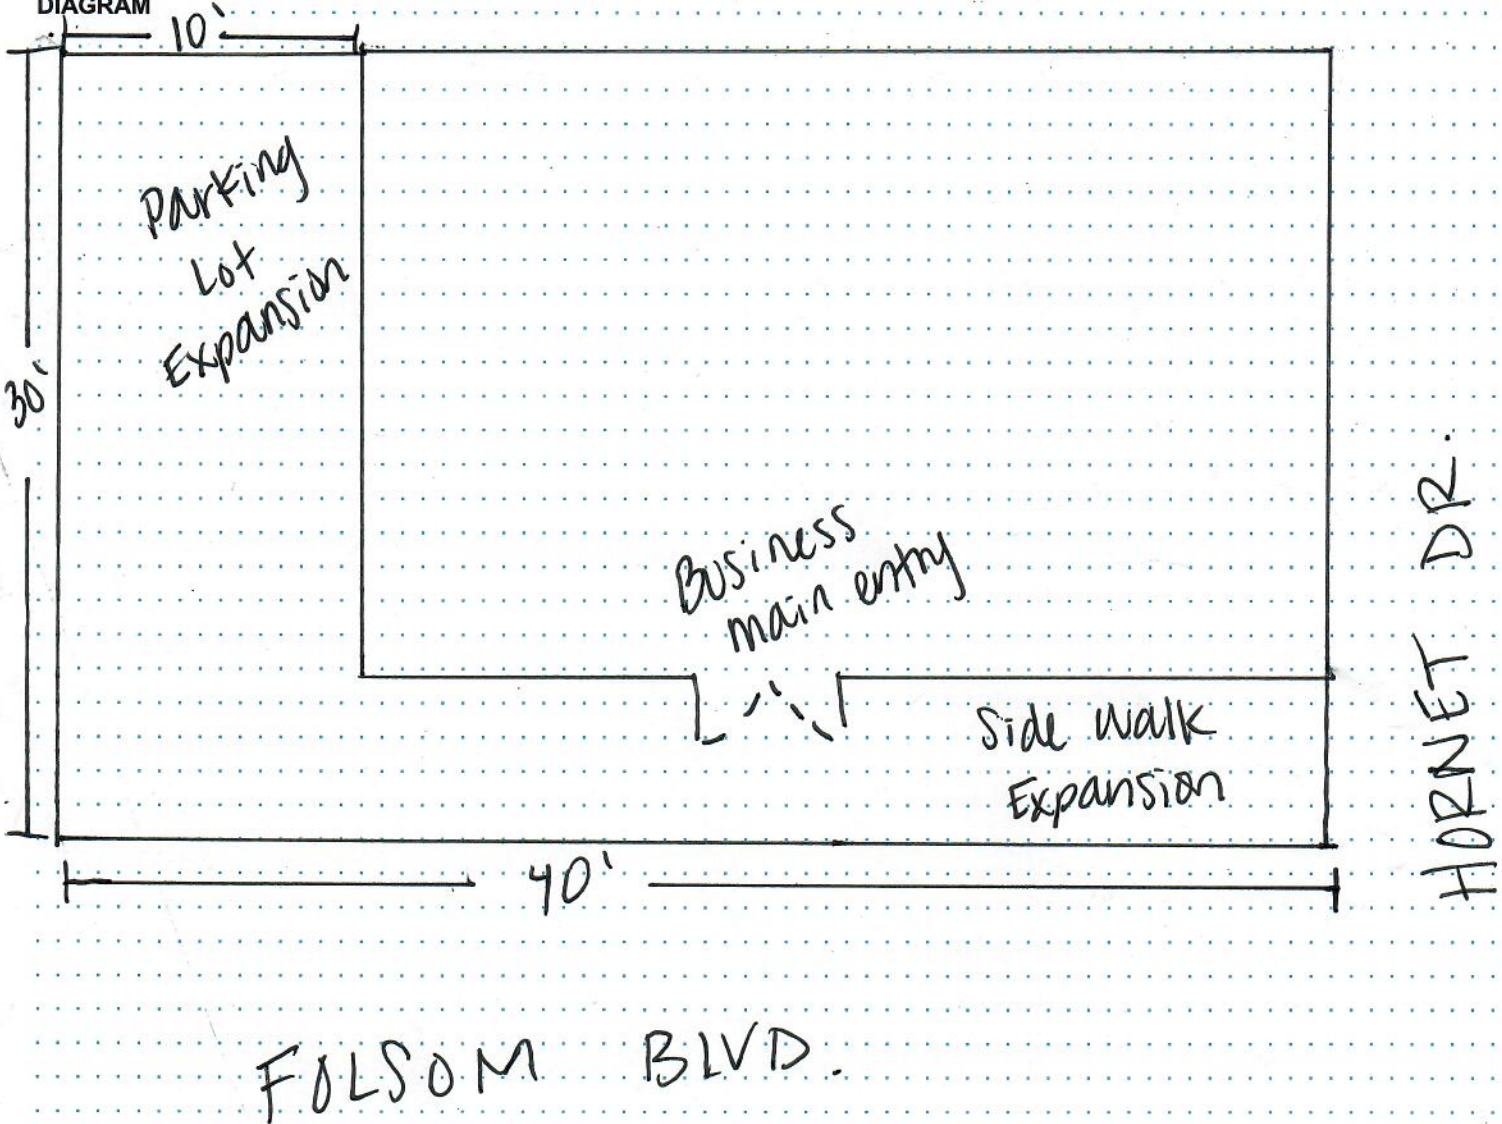

I have read the above instructions and I declare under penalty of perjury that the above diagram is true and correct.

APPLICANT SIGNATURE 	DATE SIGNED 7/7/2020
FOR ABC USE ONLY	
CERTIFIED CORRECT (Signature)	PRINTED NAME
	INSPECTION DATE